


LOCATION SKETCH

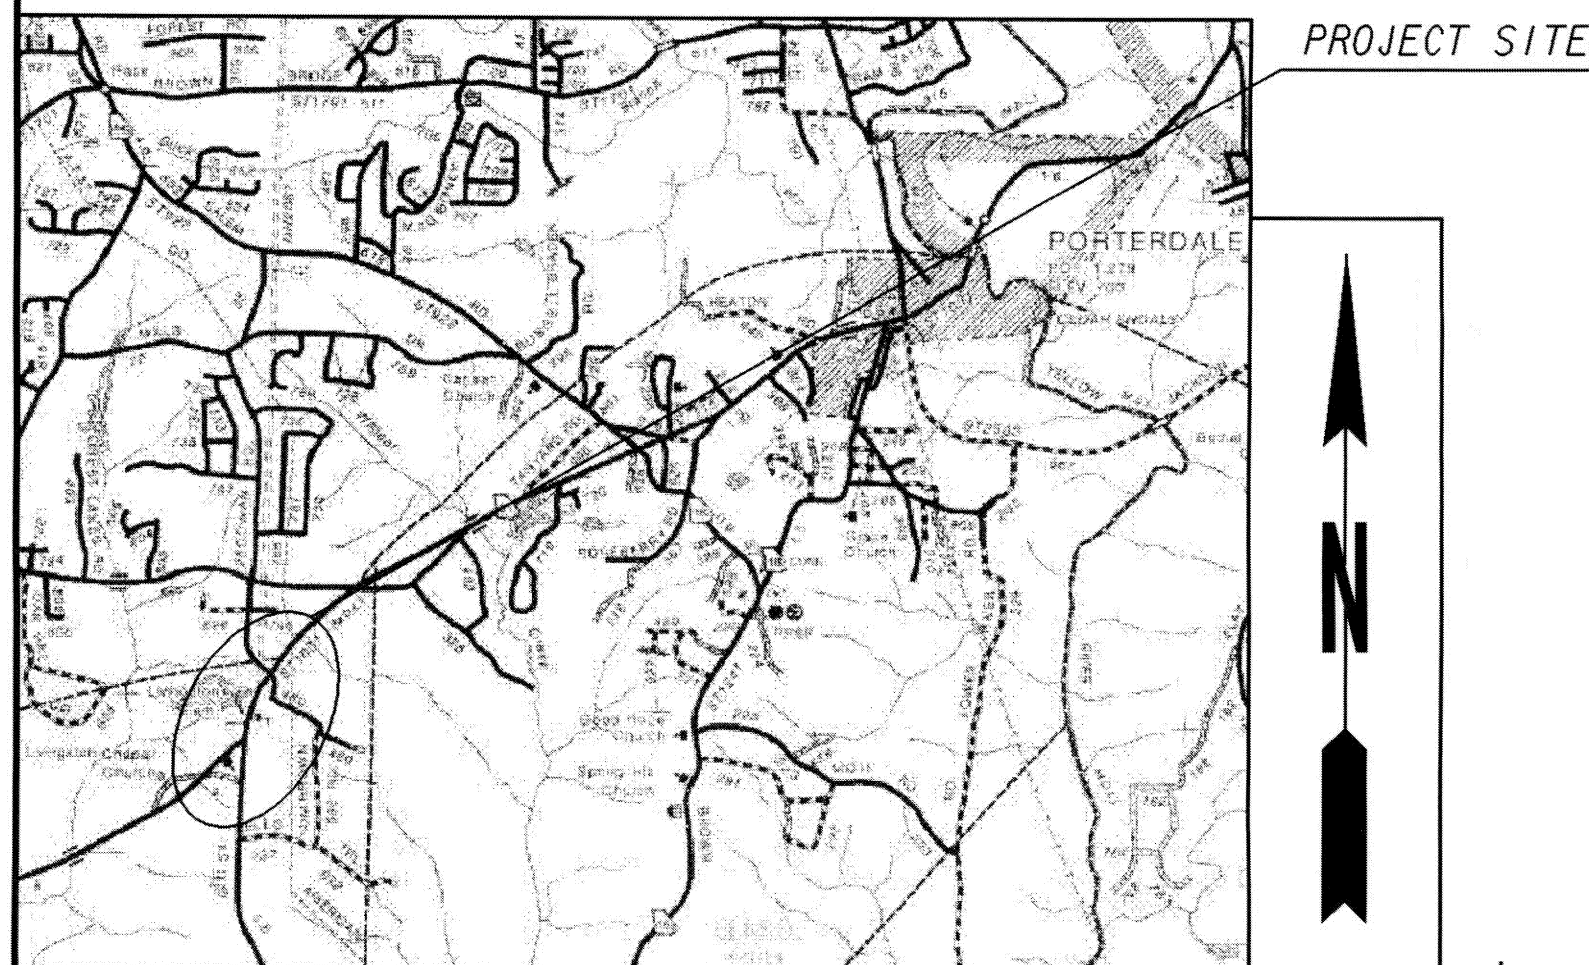

DEPARTMENT OF TRANSPORTATION
STATE OF GEORGIA

EROSION, SEDIMENTATION & POLLUTION CONTROL PLAN
& COMPREHENSIVE MONITORING PROGRAM
S.R. 81 FROM C.R. 8/BETHANY ROAD
TO NORTH OF C.R. 25/COWAN ROAD

FEDERAL AID PROJECT
STP00-0163-01(015)
NEWTON COUNTY

FEDERAL ROUTE * NONE

STATE ROUTE * 81

PJ.NO. 231625

FEDERAL AID ROUTE * ST1631

24 HOUR CONTACT INFO

NAME : _____

PHONE : _____

PREPARED BY:

Robin Tanner

CAD OPERATOR 2


"I certify that this Erosion, Sedimentation and Pollution Control Plan has been prepared in accordance with Part IV. of the General NPDES Permit No. GAR 100002."

"I certify that the permittee's Erosion, Sedimentation and Pollution Control Plan provides for an appropriate and comprehensive system of best management practices required by the Georgia Water Quality Control Act and the document "Manual for Erosion and Sediment Control in Georgia" (Manual) published by the State Soil and Water Conservation Commission as of January 1 of the year in which the land disturbing activity was permitted, provides for the sampling of the receiving water(s) or the sampling of the storm water outfalls and that the designed system of best management practices and sampling methods is expected to meet the requirements contained in the General NPDES Permit No. GAR 100002."

"I certify that the permittee's Erosion, Sedimentation and Pollution Control Plan provides for the monitoring of: (a) all perennial and intermittent streams and other water bodies shown on the USGS topographic map and all other field verified perennial and intermittent streams and other water bodies, or (b) where any such specific identified perennial or intermittent stream and other water body is not proposed to be sampled, I have determined in my professional judgment, utilizing the factors required in the General NPDES Permit No. GAR 100002, that the increase in the turbidity of each specific identified sampled receiving water will be representative of the increase in the turbidity of a specific identified un-sampled receiving water."

"I certify under penalty of law that this document and all attachments were prepared under my direction or supervision in accordance with a system designed to assure that the certified personnel properly gather and evaluate the information submitted. Based on my inquiry of the person or persons who manage the system, or those persons directly responsible for gathering the information, the information submitted is, to the best of my knowledge and belief, true, accurate, and complete. I am aware that there are significant penalties for submitting false information, including the possibility of fine and imprisonment for knowing violations."

"I certify under penalty of law that this plan was prepared after a site visit to the location described herein by myself or my authorized agent, under my supervision."

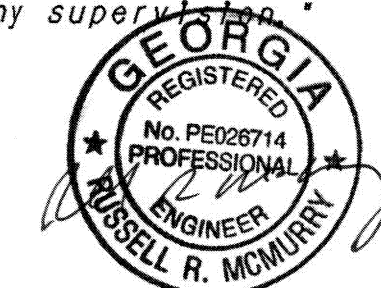

4-29-2013

DATE

Russell R. McMurry

CHIEF ENGINEER

0000012103

GSWCC LEVEL II CERTIFICATION *

PRIMARY PERMITEE
GEORGIA DEPARTMENT OF TRANSPORTATION
ONE GEORGIA CENTER
600 WEST PEACHTREE STREET NW
ATLANTA, GEORGIA 30308
(404) 631-1000

THIS PROJECT IS LOCATED 100% IN NEWTON CO.
AND 100% WITHIN CONGRESSIONAL DISTRICT 11.
G.M.D. 574
LAND LOTS 39, 40, & 58
LAND DIST. 10

MID-POINT COORDINATE
N 1286978.4740
E 2362063.8670
STA 68+24.25
M.P. 3.833
LAT 33°32'16.29"
LONG 83°57'06.55"

SCALE IN FEET



LENGTH OF PROJECT

NET LENGTH OF ROADWAY
NET LENGTH OF BRIDGES
NET LENGTH OF PROJECT
NET LENGTH OF EXCEPTIONS
GROSS LENGTH OF PROJECT

NEWTON
COUNTY CODE
* 217
MILES
0.597
0.000
0.597
0.000
0.597

STP00-0163-01(015) NEWTON COUNTY

PLANS COMPLETED

REVISIONS

DATE	PAGE	SIGNATURE	GSWCC LEVEL II CERTIFICATION *	ENTITY WHO REQUESTED

SHEET * 50-001